


# FLOOR PLAN

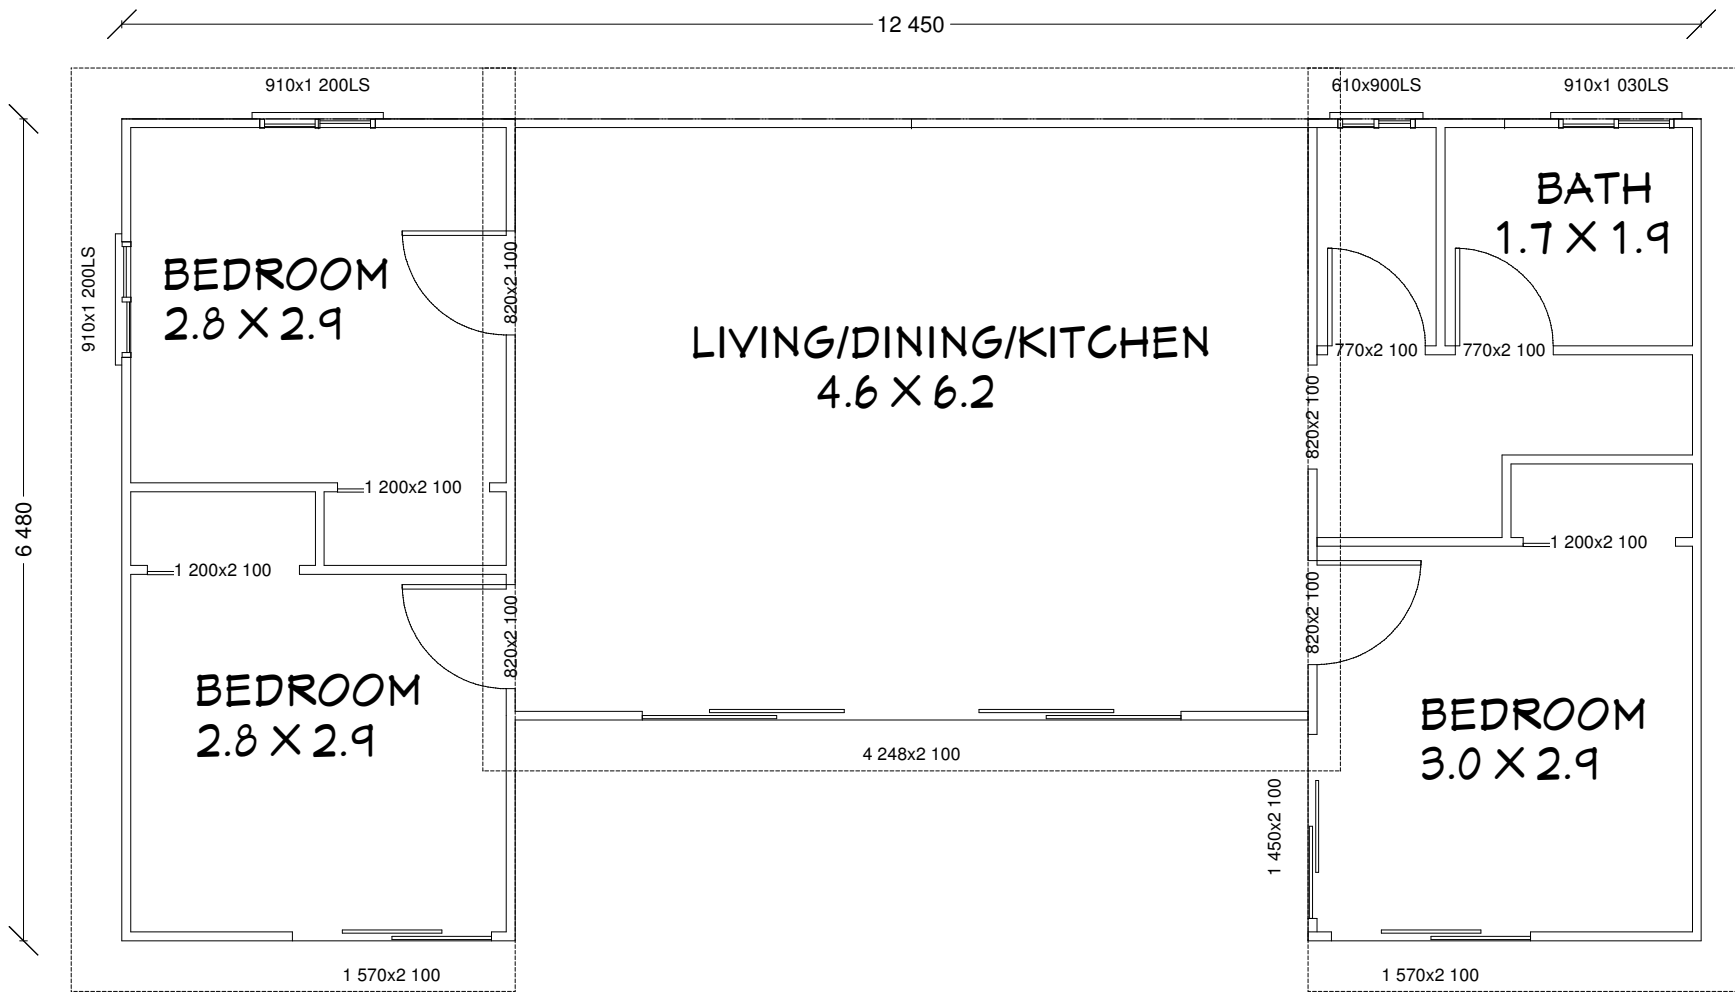

Job Description  
Proposed Dwelling

SHEET TITLE:  
**Floor Plan**

Client Details  
The Escape

22 Link Drive, Yatala, G 4207  
Ph: 01 3281 5419  
Fax: 01 3281 5922  
E: admin@framesteel.com.au  
K: www.framesteel.com.au



DATE:	21/12/2015
Sheet Size	A3
SCALE:	1:40
Page No:	1