


# FLOOR PLAN

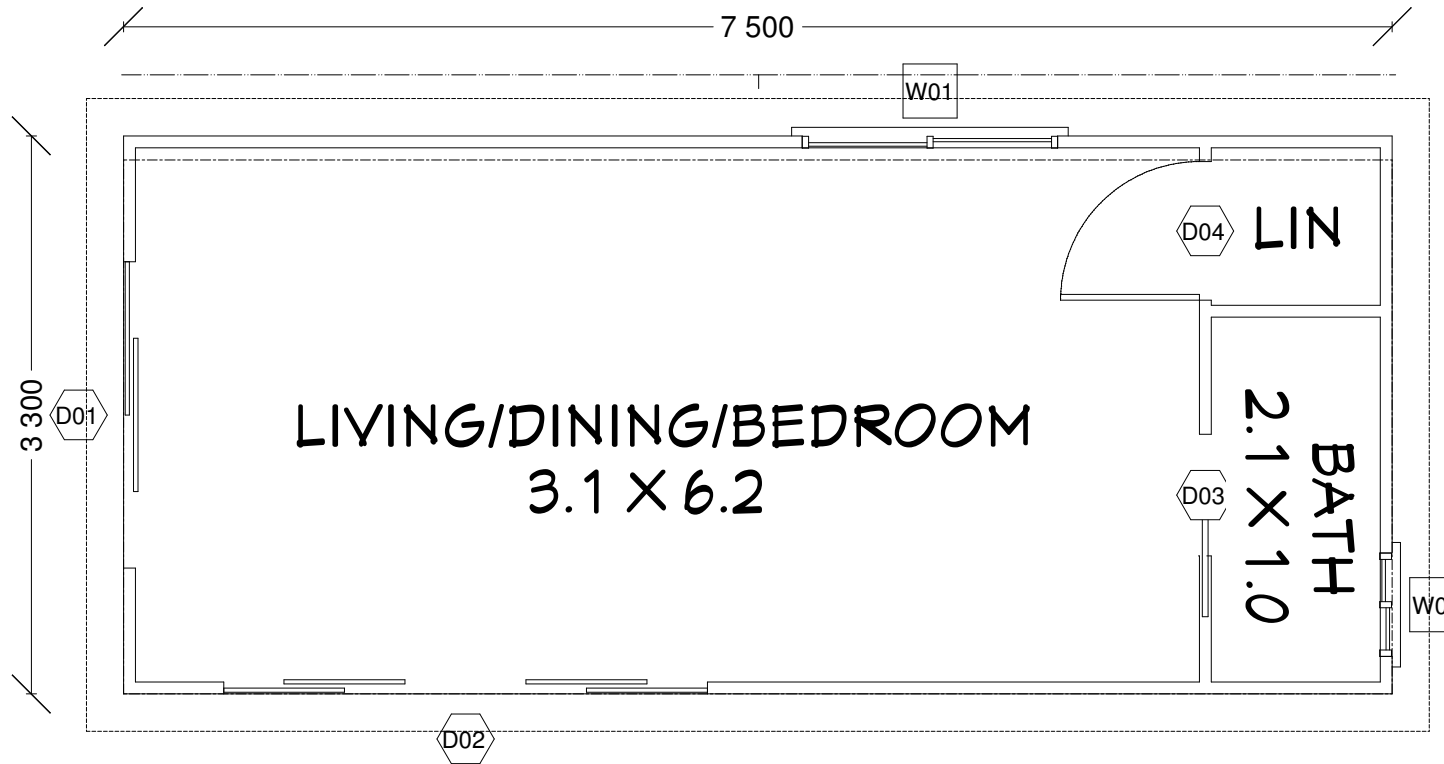

WINDOW SCHEDULE

NUMBER	WIDTH	HEIGHT
W01	1510	600
W02	610	900

DOOR SCHEDULE

NUMBER	WIDTH	HEIGHT
D01	1810	2100
D02	2860	2100
D03	720	2100
D04	820	2100

Job Description

SHEET TITLE:  
**Floor Plan**

REAL PROPERTY DESCRIPTION

Client Details  
The Mini Studio Pod

22 Link Drive, Yatala, G. 4207  
Ph: 01 3281 5478  
Fax: 01 3281 5922  
E: admin@framesteel.com.au  
W: www.framesteel.com.au



DATE:

4/08/2015

Sheet Size

SCALE:

Page No:

1