


FLOOR PLAN

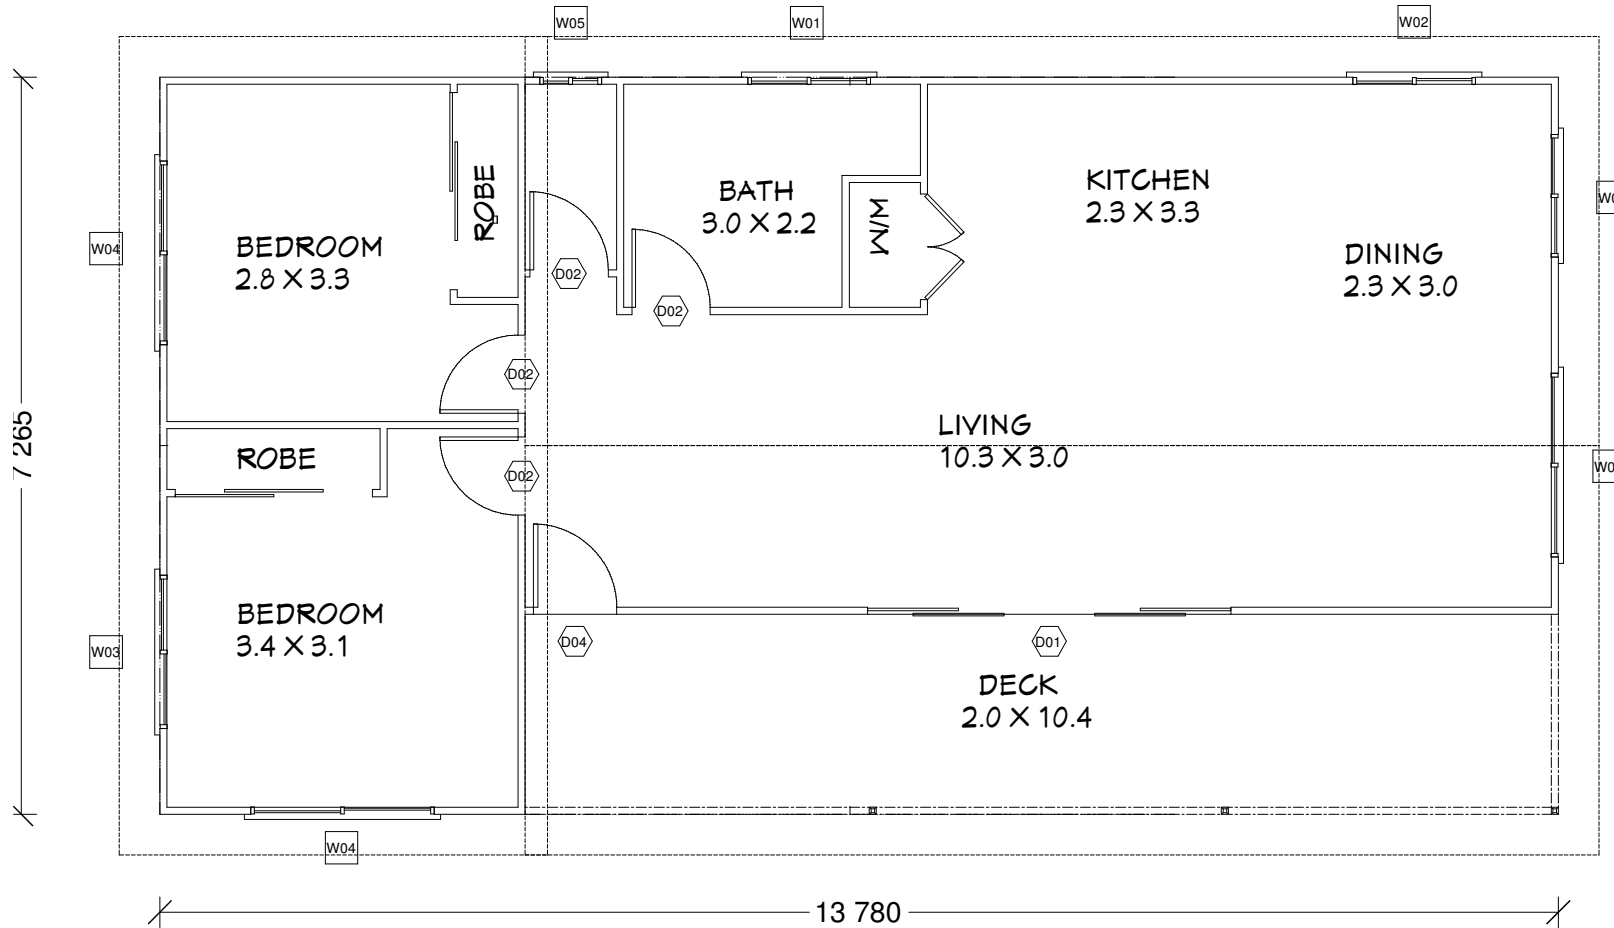

WINDOW SCHEDULE		
NUMBER	WIDTH	HEIGHT
W01	1210	1030
W02	1210	1200
W03	1510	600
W04	1810	1200
W05	610	600

DOOR SCHEDULE		
NUMBER	WIDTH	HEIGHT
D01	3580	2100
D02	770	2100
D04	820	2100

Job Description

SHEET TITLE:
Floor Plan

REAL PROPERTY DESCRIPTION

Client Details
The Retreat

22 Link Drive, Yatala, G. 4207
Ph: 01 3281 5478
Fax: 01 3281 5922
E: admin@framesteel.com.au
W: www.framesteel.com.au



DATE:

4/08/2015

Sheet Size

SCALE:

Page No:

1