


# FLOOR PLAN

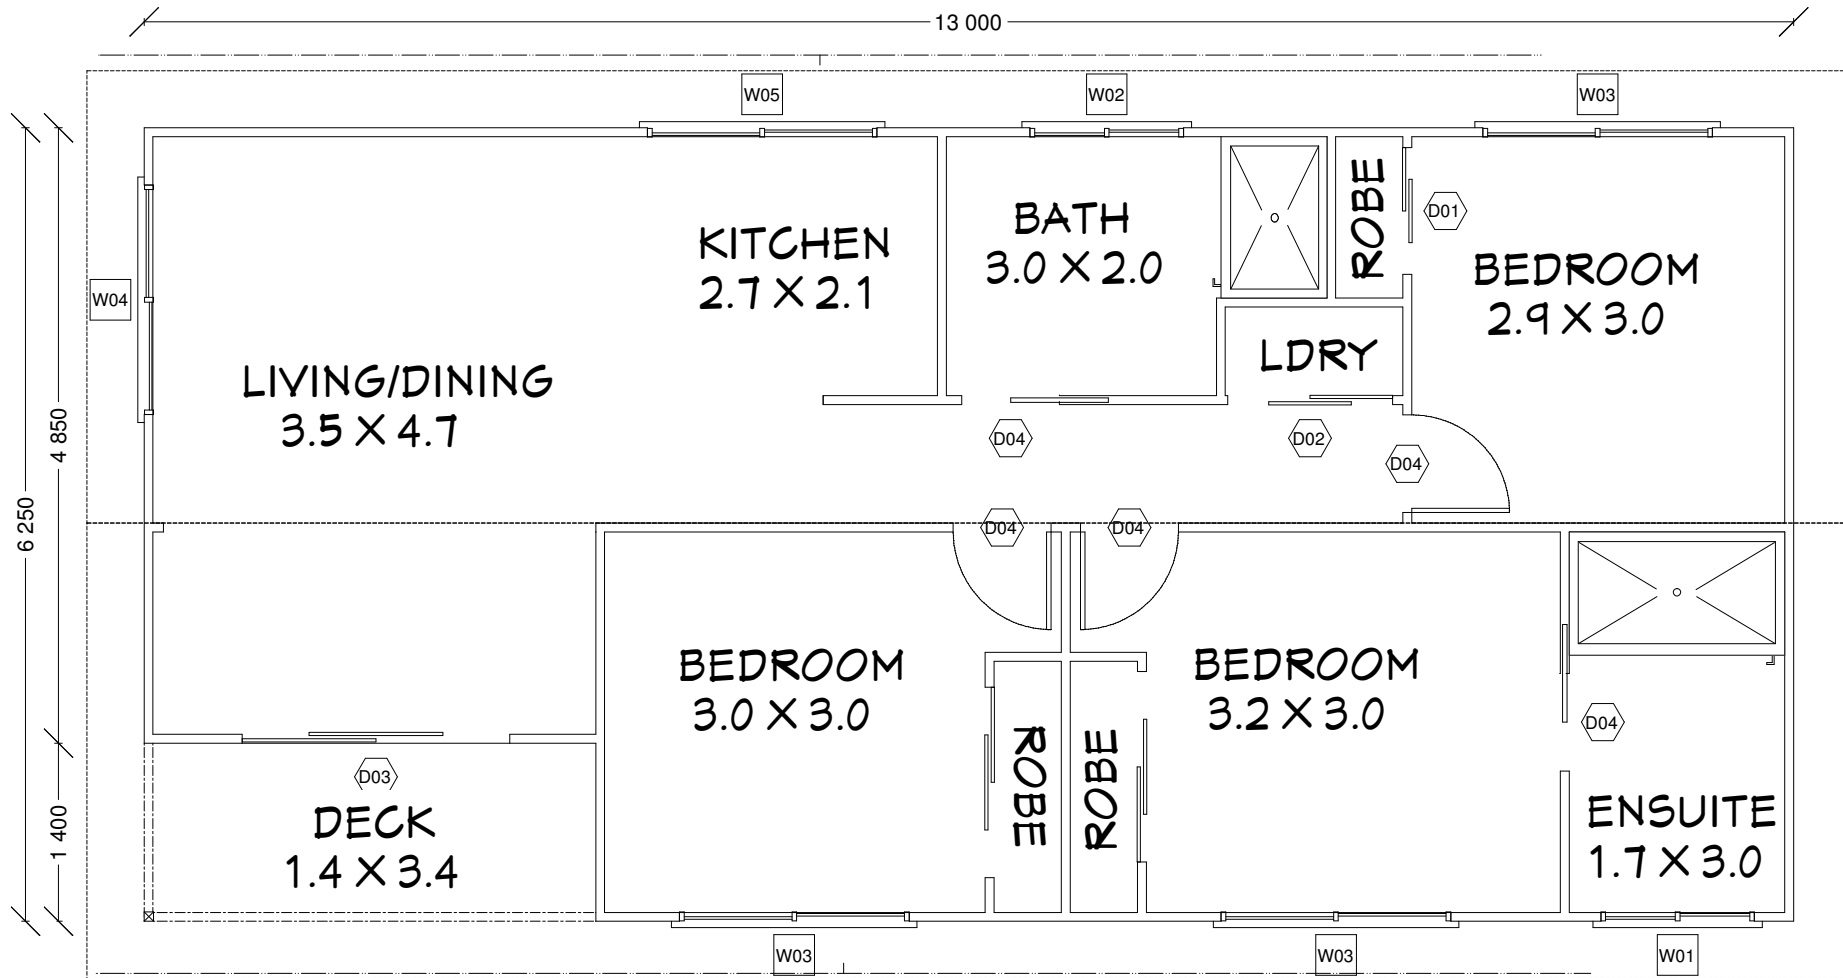

WINDOW SCHEDULE

NUMBER	WIDTH	HEIGHT
W01	1210	600
W02	1210	900
W03	1810	1200
W04	1810	1800
W05	1810	900

DOOR SCHEDULE

NUMBER	WIDTH	HEIGHT
D01	1000	2100
D02	1300	2100
D03	2110	2100
D04	770	2100

Job Description

SHEET TITLE:  
**Floor Plan**

REAL PROPERTY DESCRIPTION

Client Details  
**The Royal**

22 Link Drive, Yatala, G. 4207  
 Ph: 01 3281 5478  
 Fax: 01 3281 5922  
 E: admin@framesteel.com.au  
 W: www.framesteel.com.au



DATE:

4/08/2015

Sheet Size

SCALE:

Page No:

1