


# FLOOR PLAN

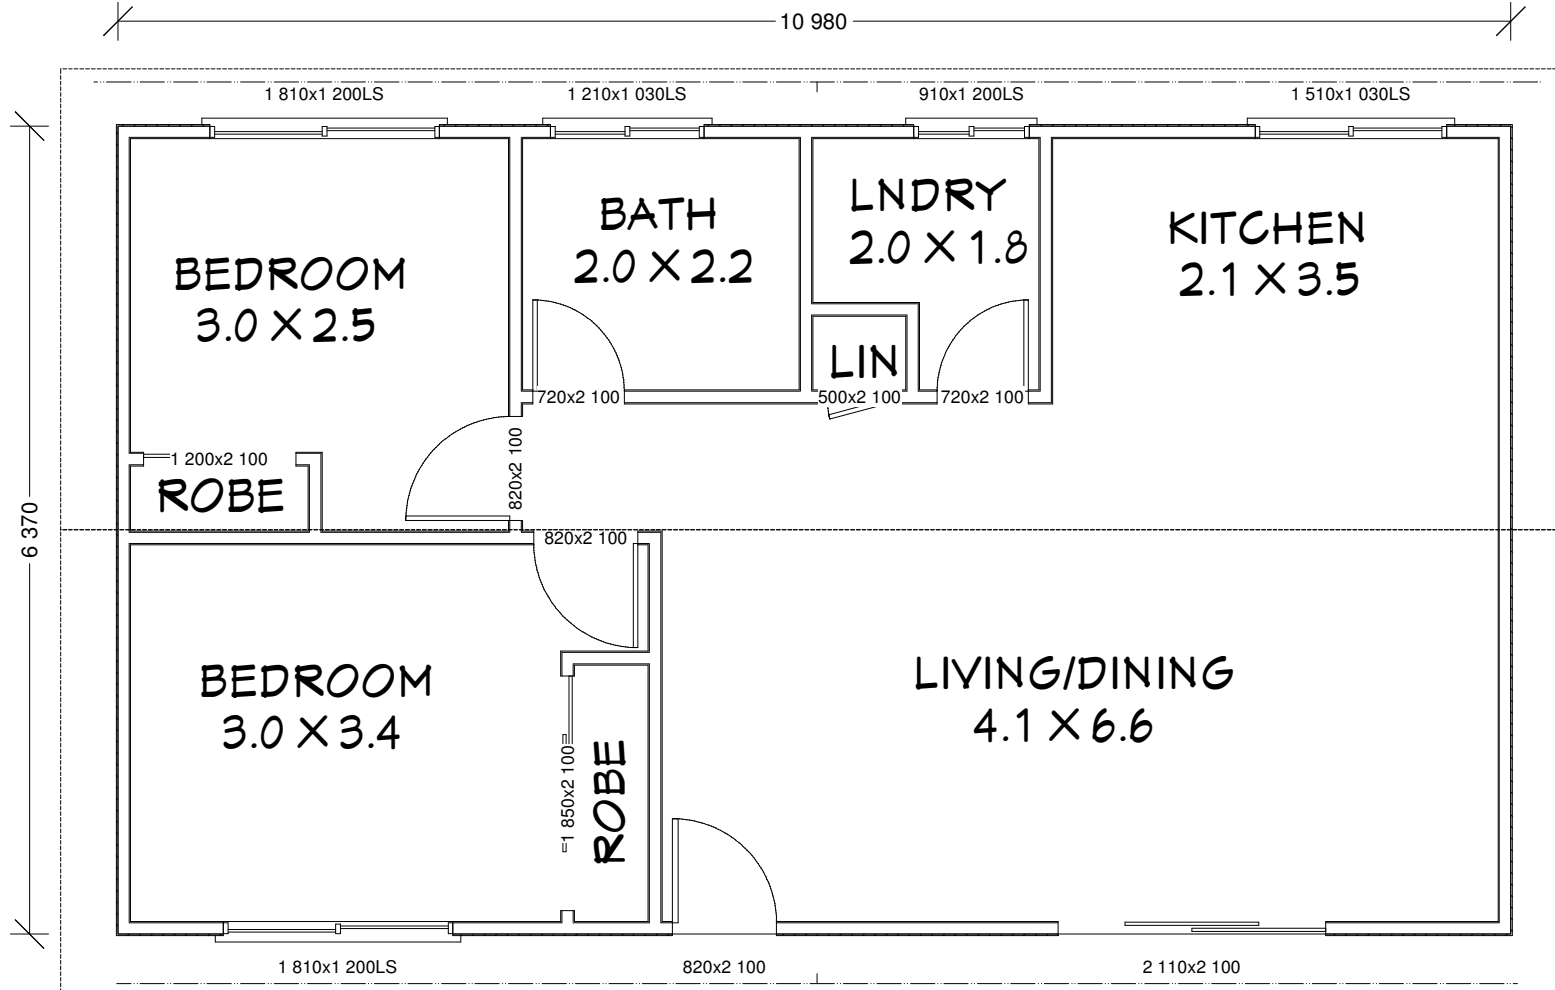

Job Description  
Proposed Dwelling

SHEET TITLE:  
**Floor Plan**

REAL PROPERTY DESCRIPTION

Client Details  
**The Sapphire**

22 Link Drive, Yatala, G. 4207  
Ph: 01 3281 5478  
Fax: 01 3281 5922  
E: admin@framesteel.com.au  
W: www.framesteel.com.au



DATE:

3/09/2015

Sheet Size

**A3**

SCALE:

**1:40**

Page No:

**1**