


FLOOR PLAN

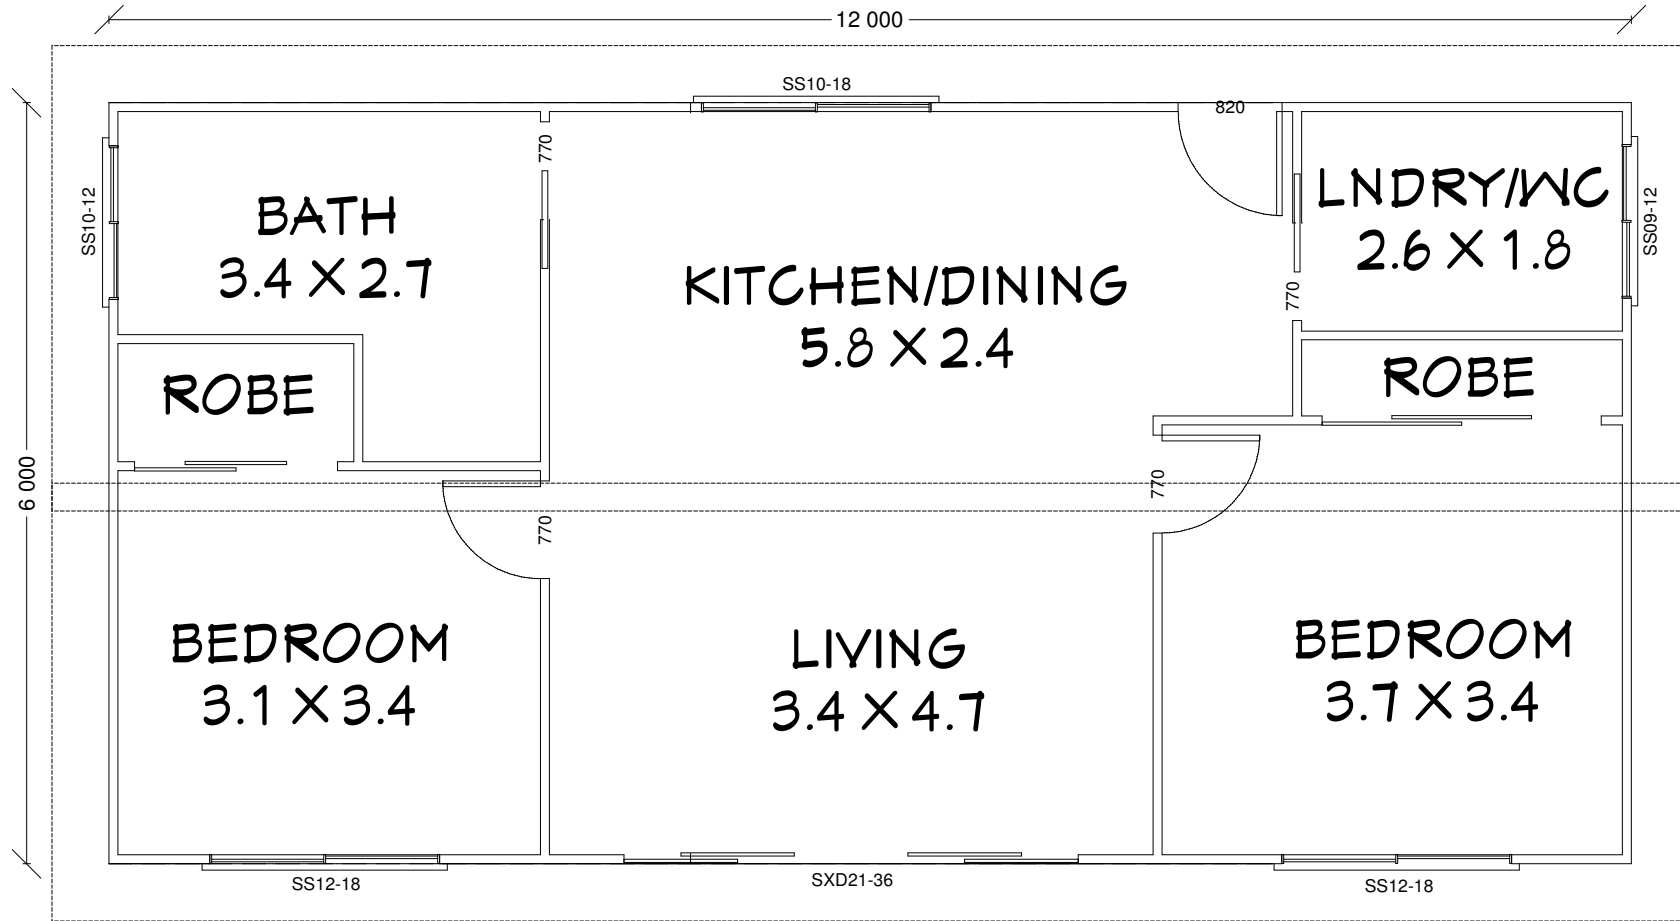

Job Description
Proposed Dwelling

SHEET TITLE:
Floor Plan

REAL PROPERTY DESCRIPTION

Client Details
The Seascapes T2

22 Link Drive, Yatala, G. 4207
Ph: 01 3281 5478
Fax: 01 3281 5922
E: admin@framesteel.com.au
W: www.framesteel.com.au



DATE:

21/01/2016

Sheet Size

A3

SCALE:

1:40

Page No:

1