


# FLOOR PLAN

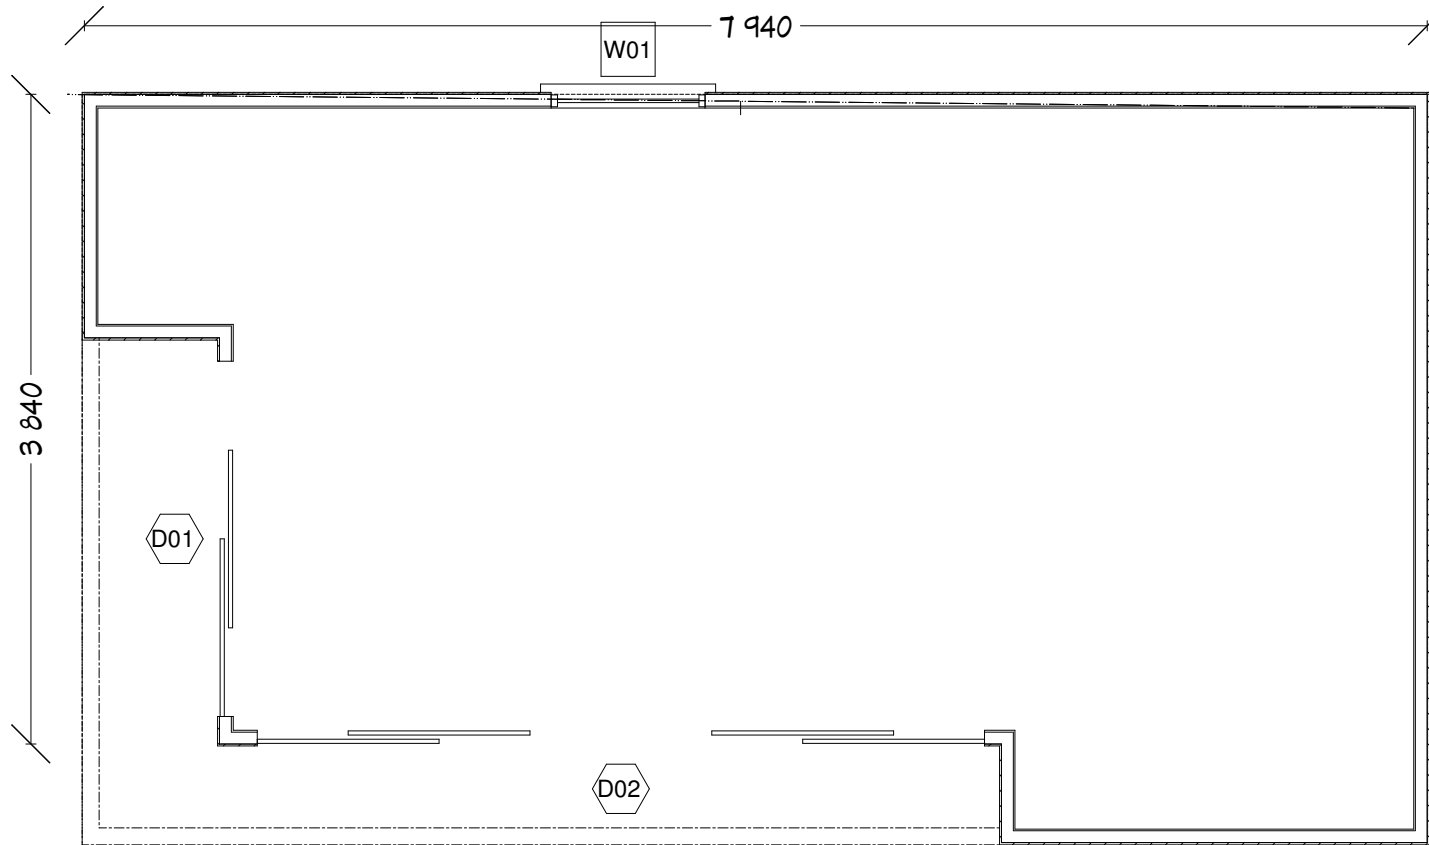

WINDOW SCHEDULE		
NUMBER	WIDTH	HEIGHT
W01	910	1200

DOOR SCHEDULE		
NUMBER	WIDTH	HEIGHT
D01	2100	2100
D02	4300	2100

Job Description

SHEET TITLE:  
**Floor Plan**

REAL PROPERTY DESCRIPTION

Client Details  
**The Studio Pod**

22 Link Drive, Yatala, G. 4207  
Ph: 01 3281 5478  
Fax: 01 3281 5922  
E: admin@framesteel.com.au  
W: www.framesteel.com.au



DATE:

4/08/2015

Sheet Size

SCALE:

Page No:

**1**