


FLOOR PLAN

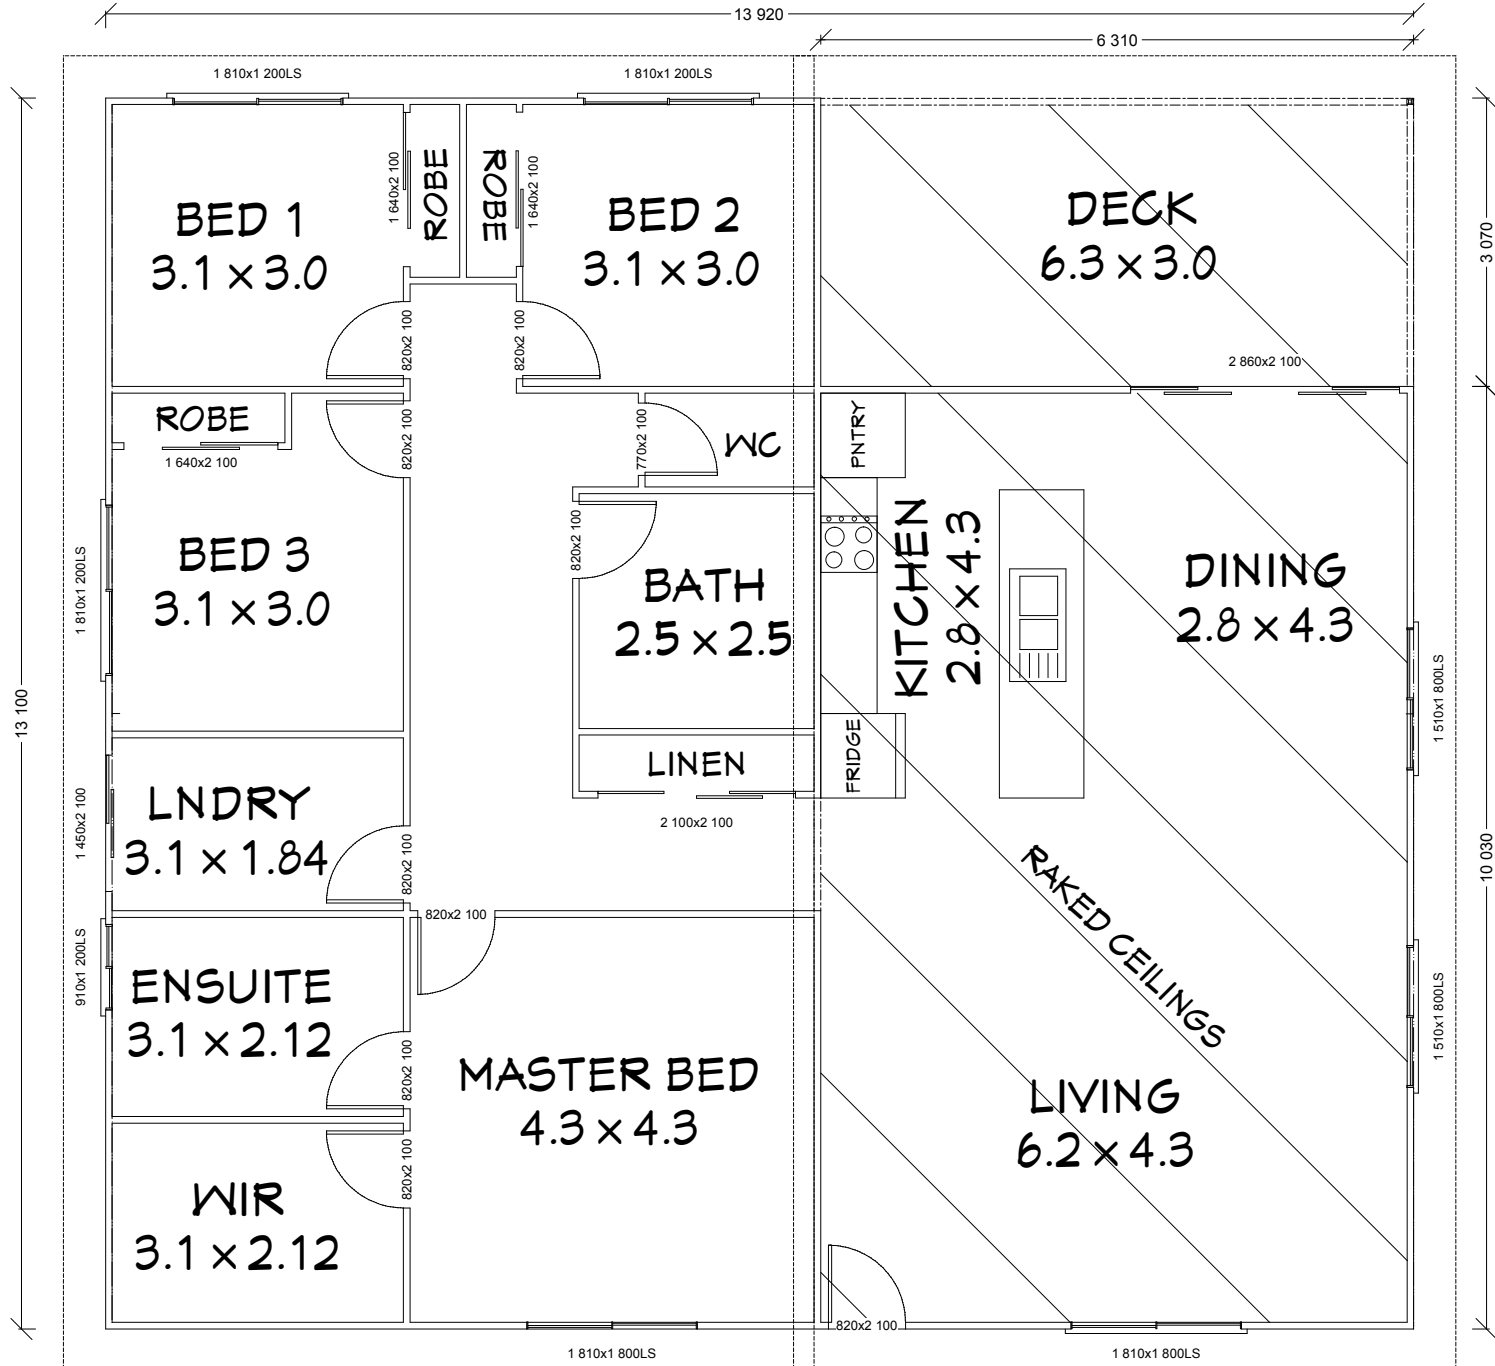

Job Description
Proposed Dwelling

Client Details
The Macleay

22 Link Drive, Yatala, G. 4207
 Ph: 01 3281 5478
 Fax: 01 3281 5922
 E: admin@framesteel.com.au
 W: www.framesteel.com.au

Frame Steel

DATE:
25/05/2017

Sheet Size
A3

SCALE:
1:54

Page No:
1

SHEET TITLE:
Floor Plan

REAL PROPERTY DESCRIPTION